


nLIGHT: CORRIDOR/STAIRWELL - nLIGHT ENABLED FIXTURES

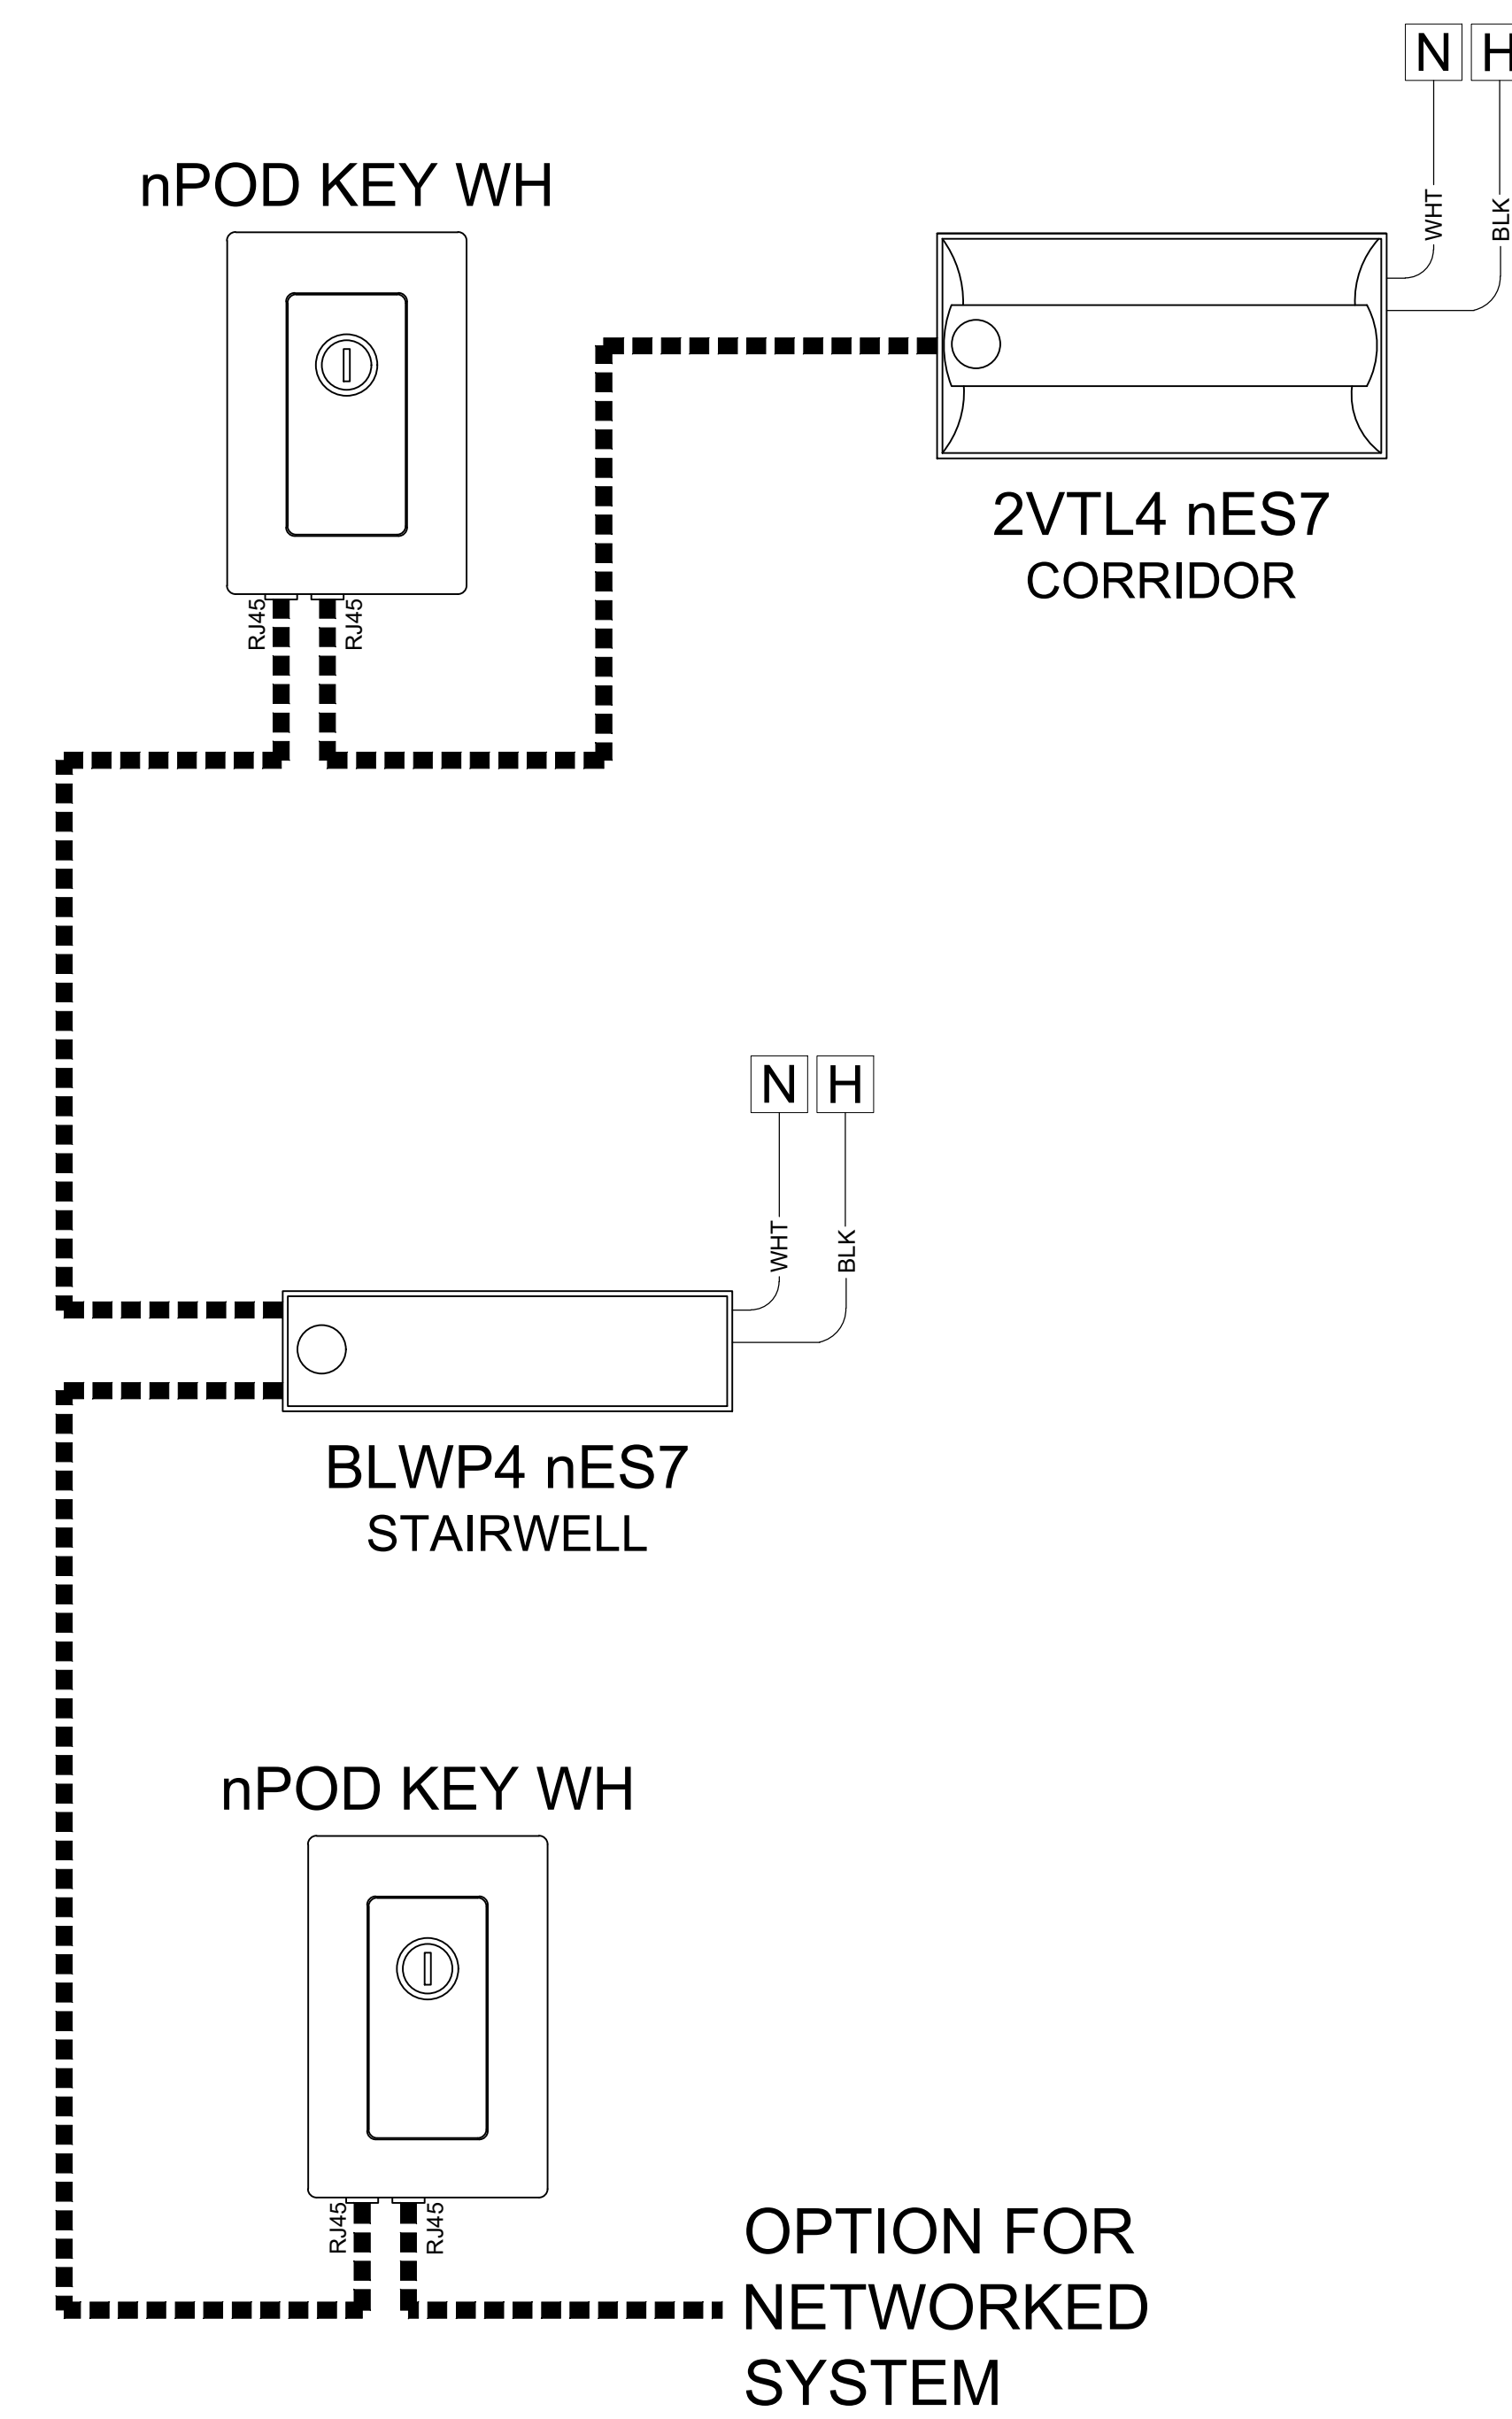

SEE HILA BASIS OF DESIGN TO COMPLY WITH IECC 2018 SECTION C405

BILL OF MATERIAL		
QTY	PRODUCT #	DESCRIPTION
TBD	2VTL4 xxL ADPT EZ1 LPxxx N100 NES7	INTEGRAL FIXTURE EMBEDDED COMBO STANDARD RANGE 360° SENSOR WITH DAYLIGHTING, PIR
TBD	BLWP4 xxL ADPT EZ1 LPxxx N100 NES7	INTEGRAL FIXTURE EMBEDDED COMBO STANDARD RANGE 360° SENSOR WITH DAYLIGHTING, PIR
2	nPOD KEY WH	1 CHANNEL ON/OFF DIGITAL KEY SWITCH WITH DIMMING

