


nWSXA PDT LV DX WH

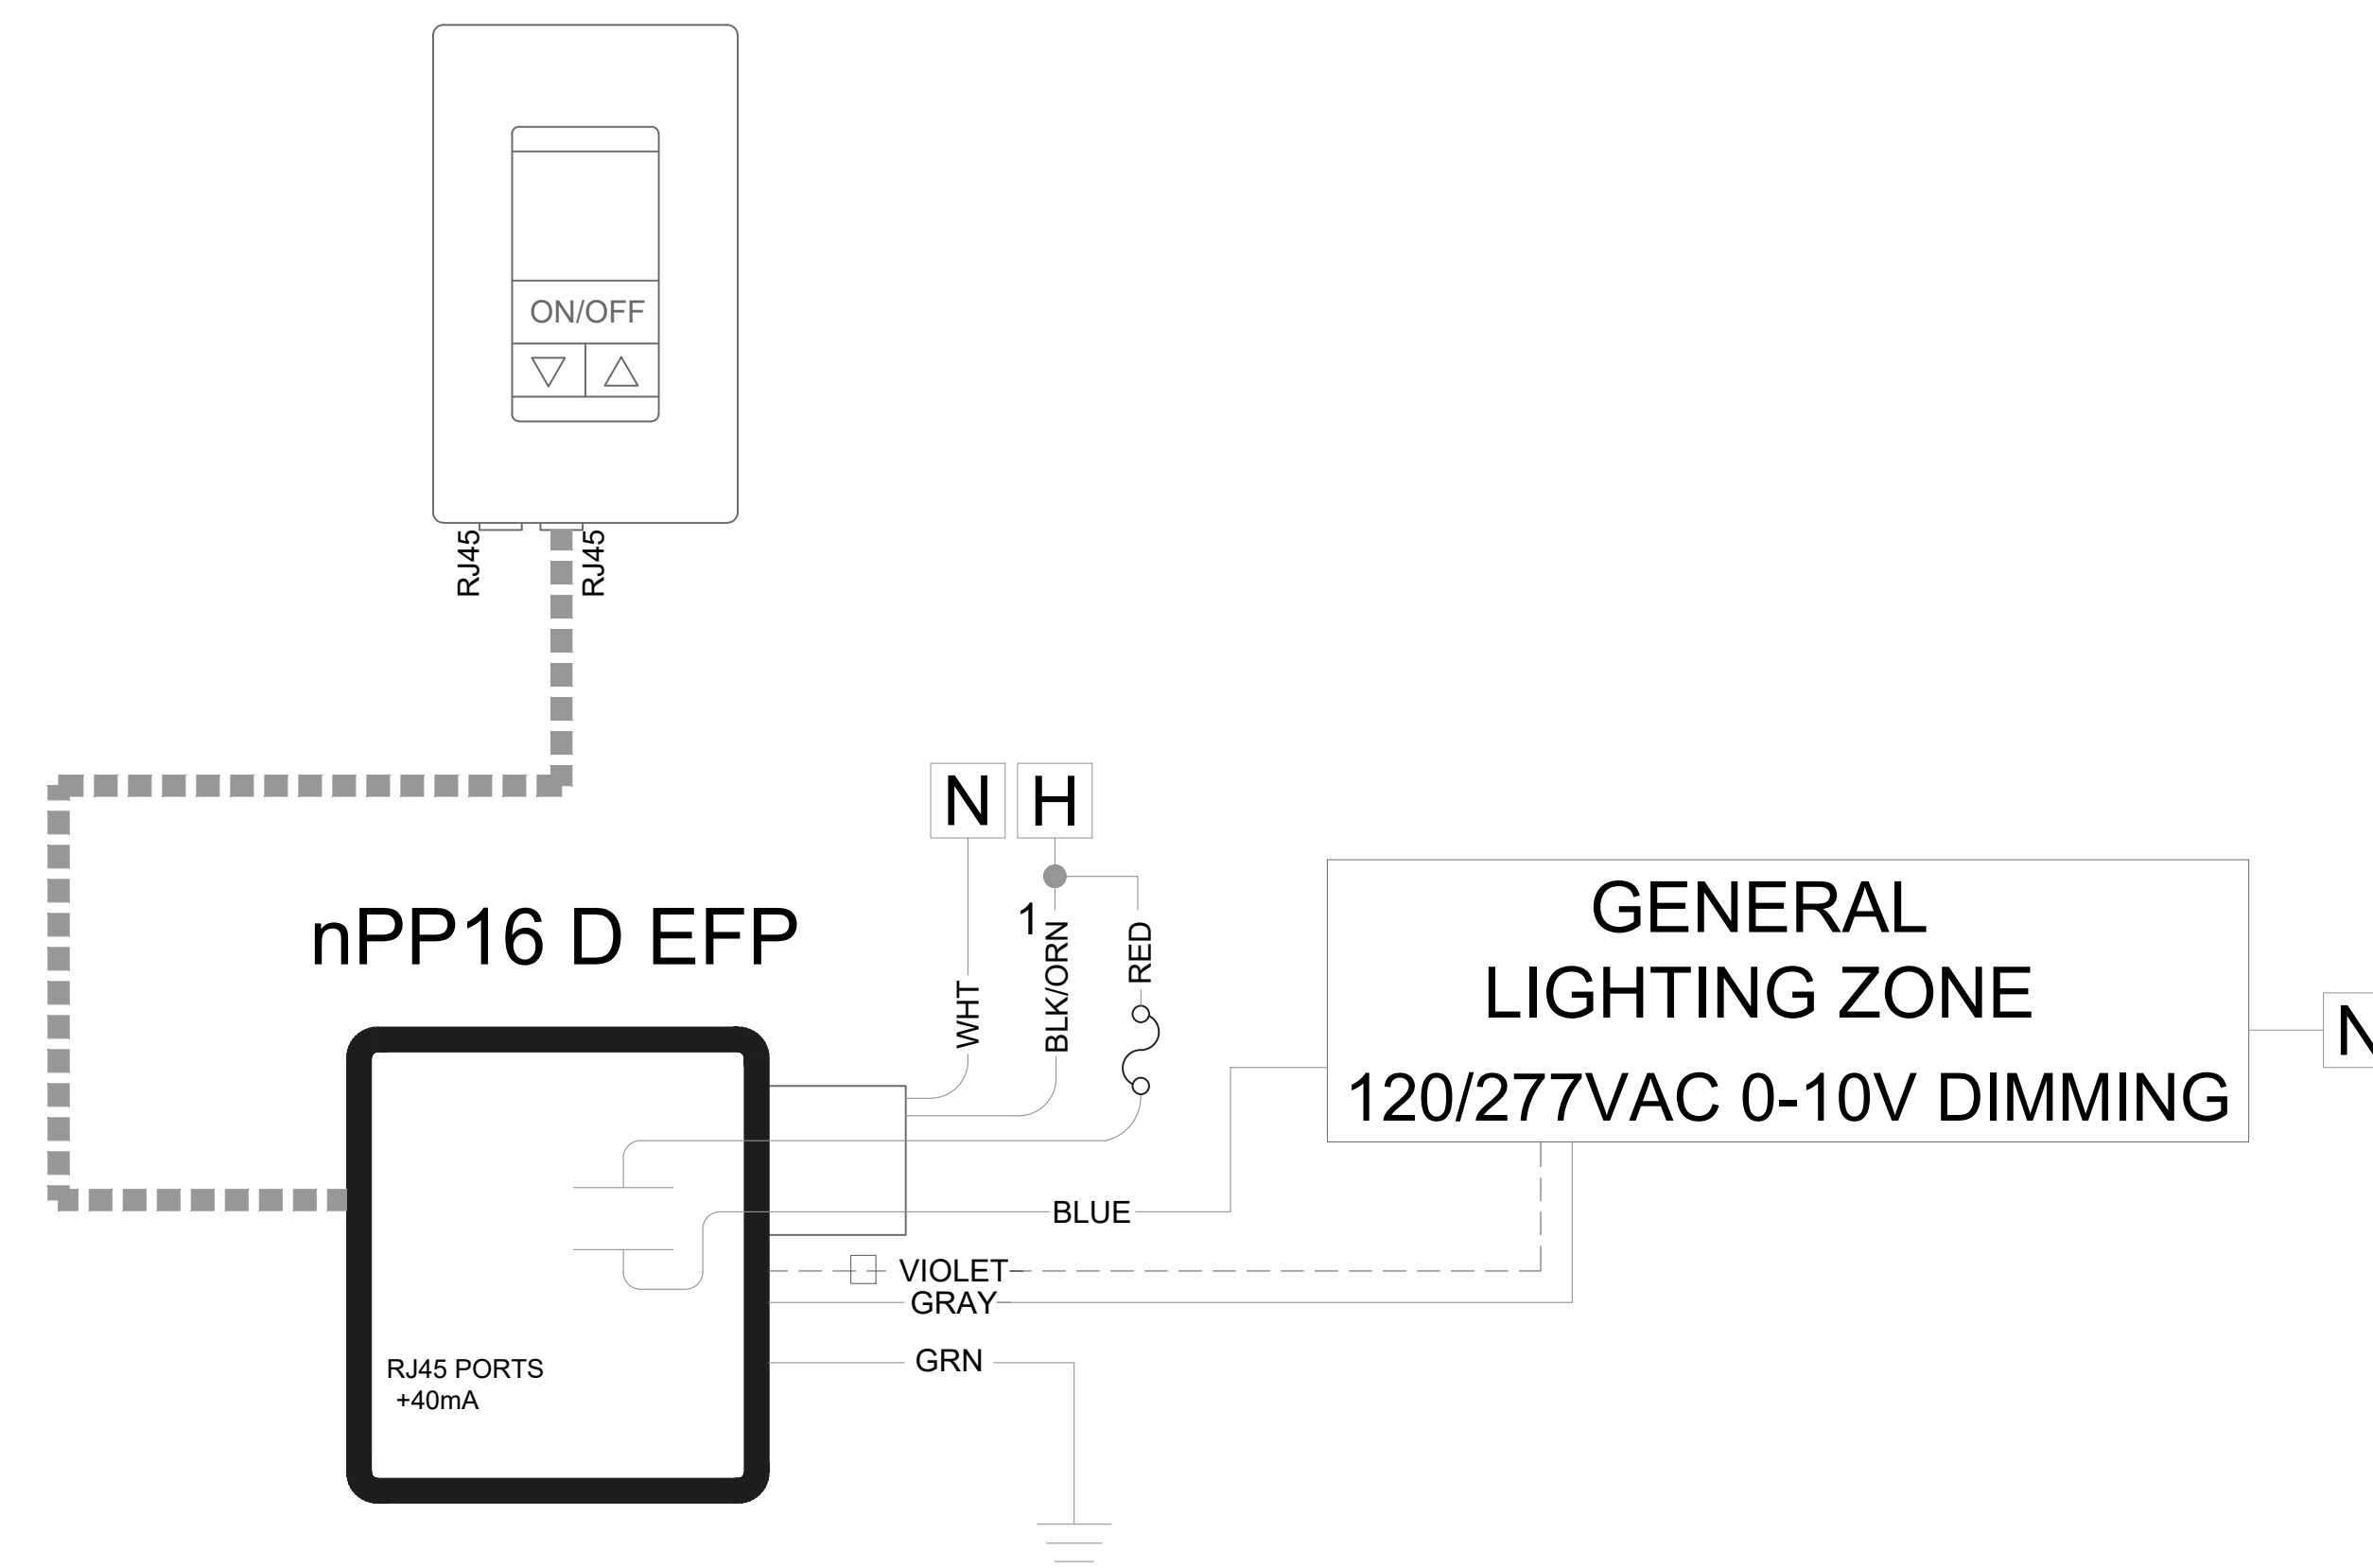

NOTE 1
BLK - 120VAC
ORN - 277VAC

1

SMALL OFFICE DETAIL
N.T.S.

DISCLAIMER
THIS ACUITY CONTROLS LAYOUT IS FOR REFERENCE OF PRODUCT LOCATIONS ONLY AND IS NOT INTENDED FOR CONSTRUCTION PURPOSES. PLEASE SEE THE CONSTRUCTION DOCUMENT (E-SHEET) REFERENCED IN THE TITLE BLOCK "DWG REF" SECTION, FOR MORE INFO.

SENSOR FEATURES OPTIONS			
ABBREVIATION	DEFINITION	ABBREVIATION	DEFINITION
ADC	AUTOMATIC DIMMING CONTROL	PDT	PASSIVE DUAL TECHNOLOGY
D	MANUAL DIMMING	RF	RADIO FREQUENCY
DR	MANUAL DIMMING CONTROL	V	VANDAL RESISTANT
DZ	DUAL ZONE	ZP	Z POLE
LV	LOW VOLTAGE	347	347 VOLT
LT	LOW TEMP	4	4 PORT
NL	NIGHT LIGHT	8	8 FOOT
P	PHOTOCELL	480	480 VOLT
WALL SWITCH/POD COLOR OPTIONS		SENSOR ACCESSORIES	
ABBREVIATION	DEFINITION	NAME	DEFINITION
IV	IVORY	WV BR	WIDE VIEW CEILING MOUNTING BRACKET
GY	GREY	FBI	DEEP FIXTURE BRACKET
WH	WHITE	FBI2	DEEP FIXTURE BRACKET WITH HARDWARE
AL	ALMOND		